


©2008 VECTOR SKETCH THE INFORMATION AND DESIGNS CONTAINED IN THIS DRAWING ARE CONFIDENTIAL AND THE PROPRIETARY PROPERTY OF VECTOR SKETCH LLC. NEITHER THIS DESIGN NOR ANY INFORMATION CONTAINED IN THIS DRAWING MAY BE REPRODUCED OR DISCLOSED TO OTHERS WITHOUT THE EXPRESS WRITTEN CONSENT OF VECTOR SKETCH LLC.

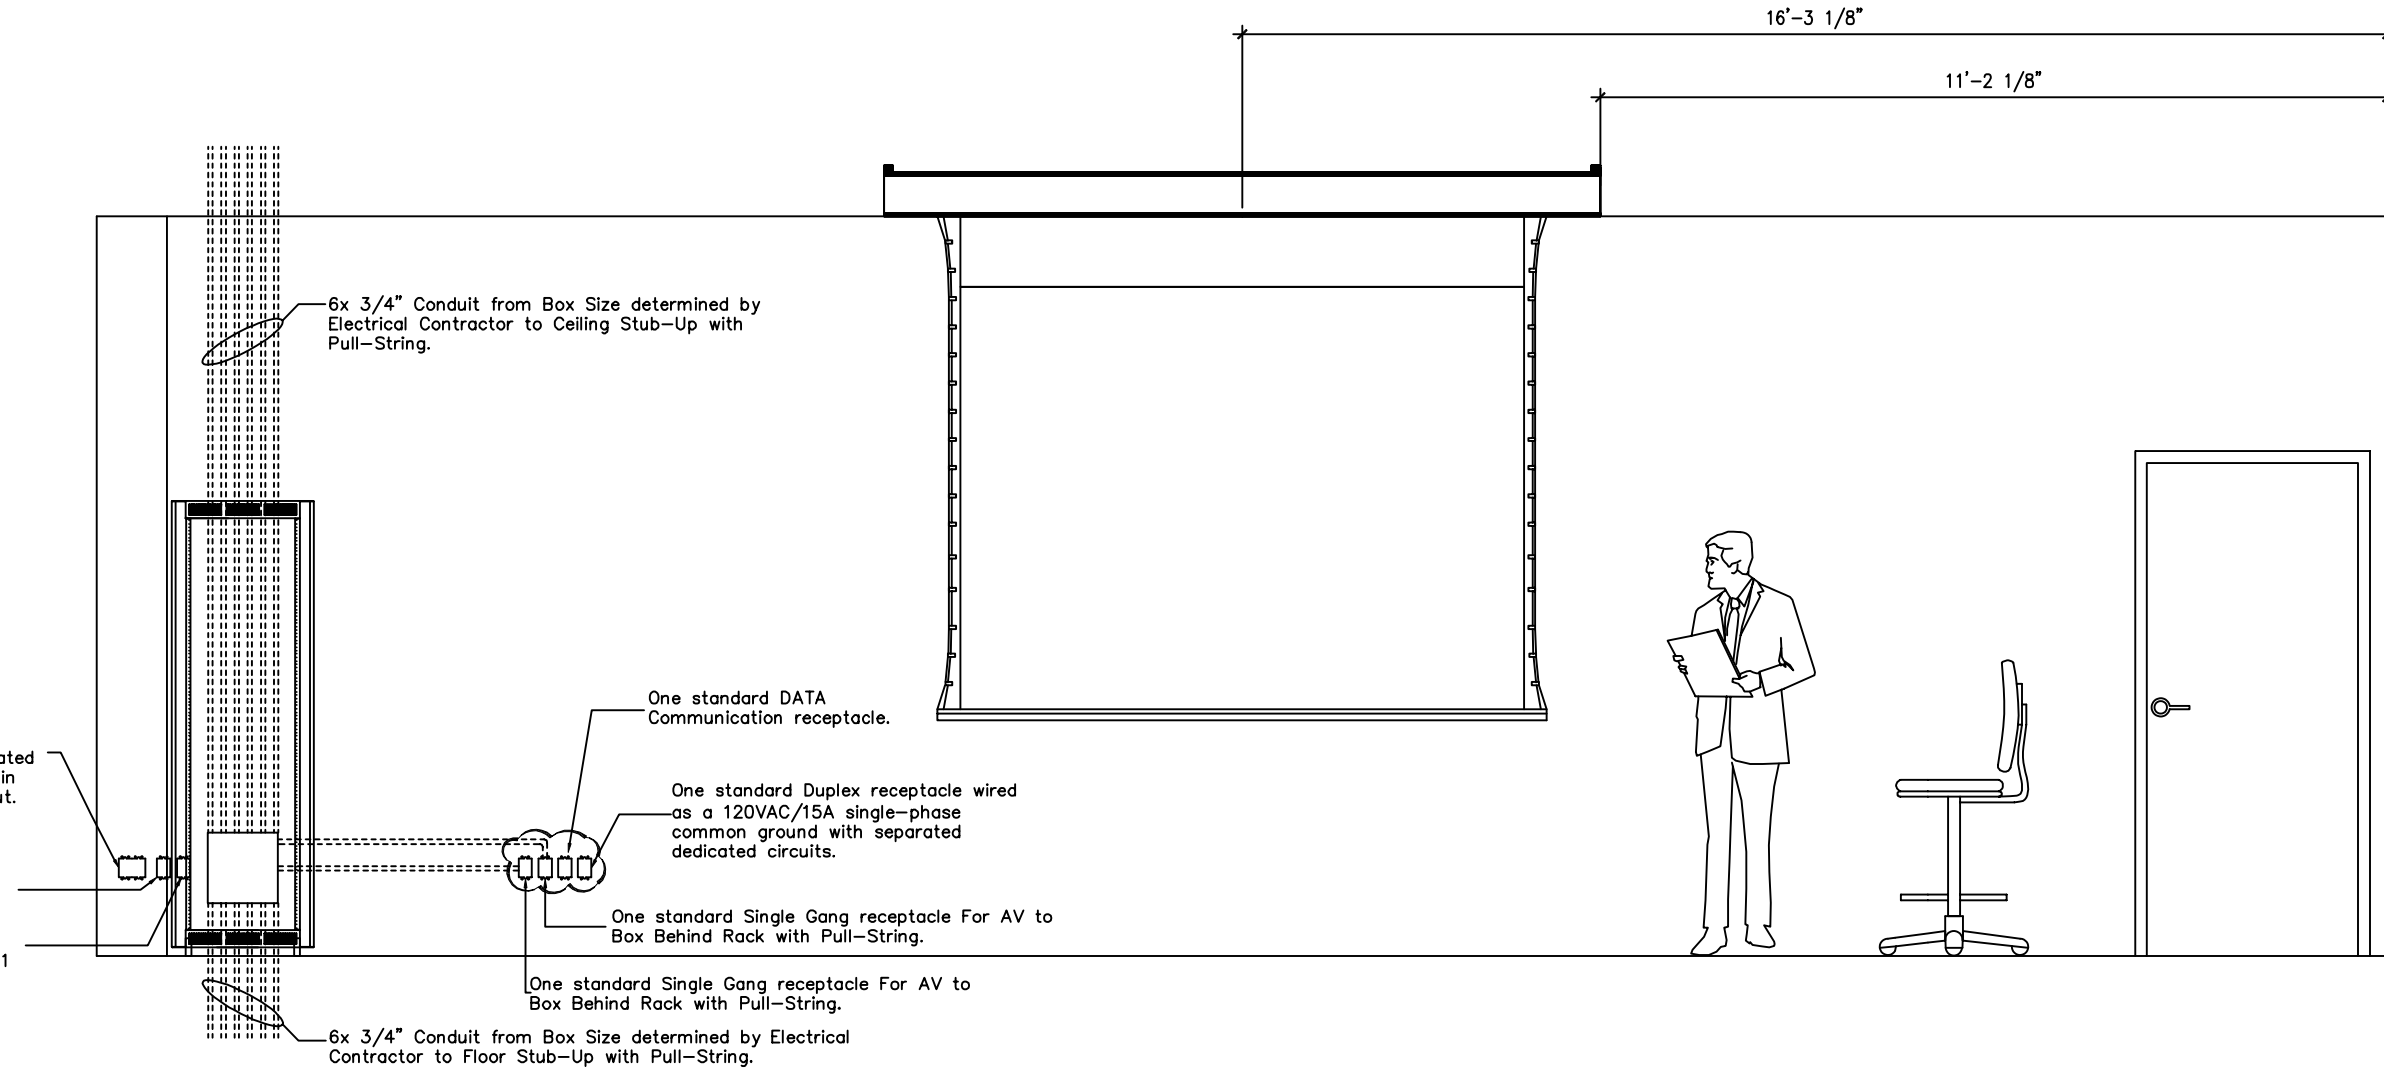

One standard Quadplex receptacle wired as a 120VAC/20A single-phase common ground with separated dedicated circuits. Located in Wall behind Column build out.

One standard DATA Communication receptacle.

One standard DATA Communication (4 ISDN, & 1 LAN) receptacle.

6x 3/4" Conduit from Box Size determined by Electrical Contractor to Ceiling Stub-Up with Pull-String.

One standard DATA Communication receptacle.

One standard Duplex receptacle wired as a 120VAC/15A single-phase common ground with separated dedicated circuits.

One standard Single Gang receptacle For AV to Box Behind Rack with Pull-String.

One standard Single Gang receptacle For AV to Box Behind Rack with Pull-String.

6x 3/4" Conduit from Box Size determined by Electrical Contractor to Floor Stub-Up with Pull-String.

1

Training Room West Wall Elevation

SCALE: 3/8" = 1'-0"

437 Quiet Field Dr.
St. Peters, MO 63376
636-294-2261



AV Elevation Drawing

AV Equipment Placement & Electrical		Paper Size	Scale:
Drawing #	1	B	3/8"=1'
Revision	A		
Date	11/15/06		
Drawn: ABOYD	11/15/06		
Checked: ABOYD	11/15/06		
Modified: ABOYD	11/15/06		
Final: ABOYD	11/15/06		


detail drawing

Sheet 1 of 2

2

Boardroom North Wall Elevation

SCALE: 3/8" = 1'-0"

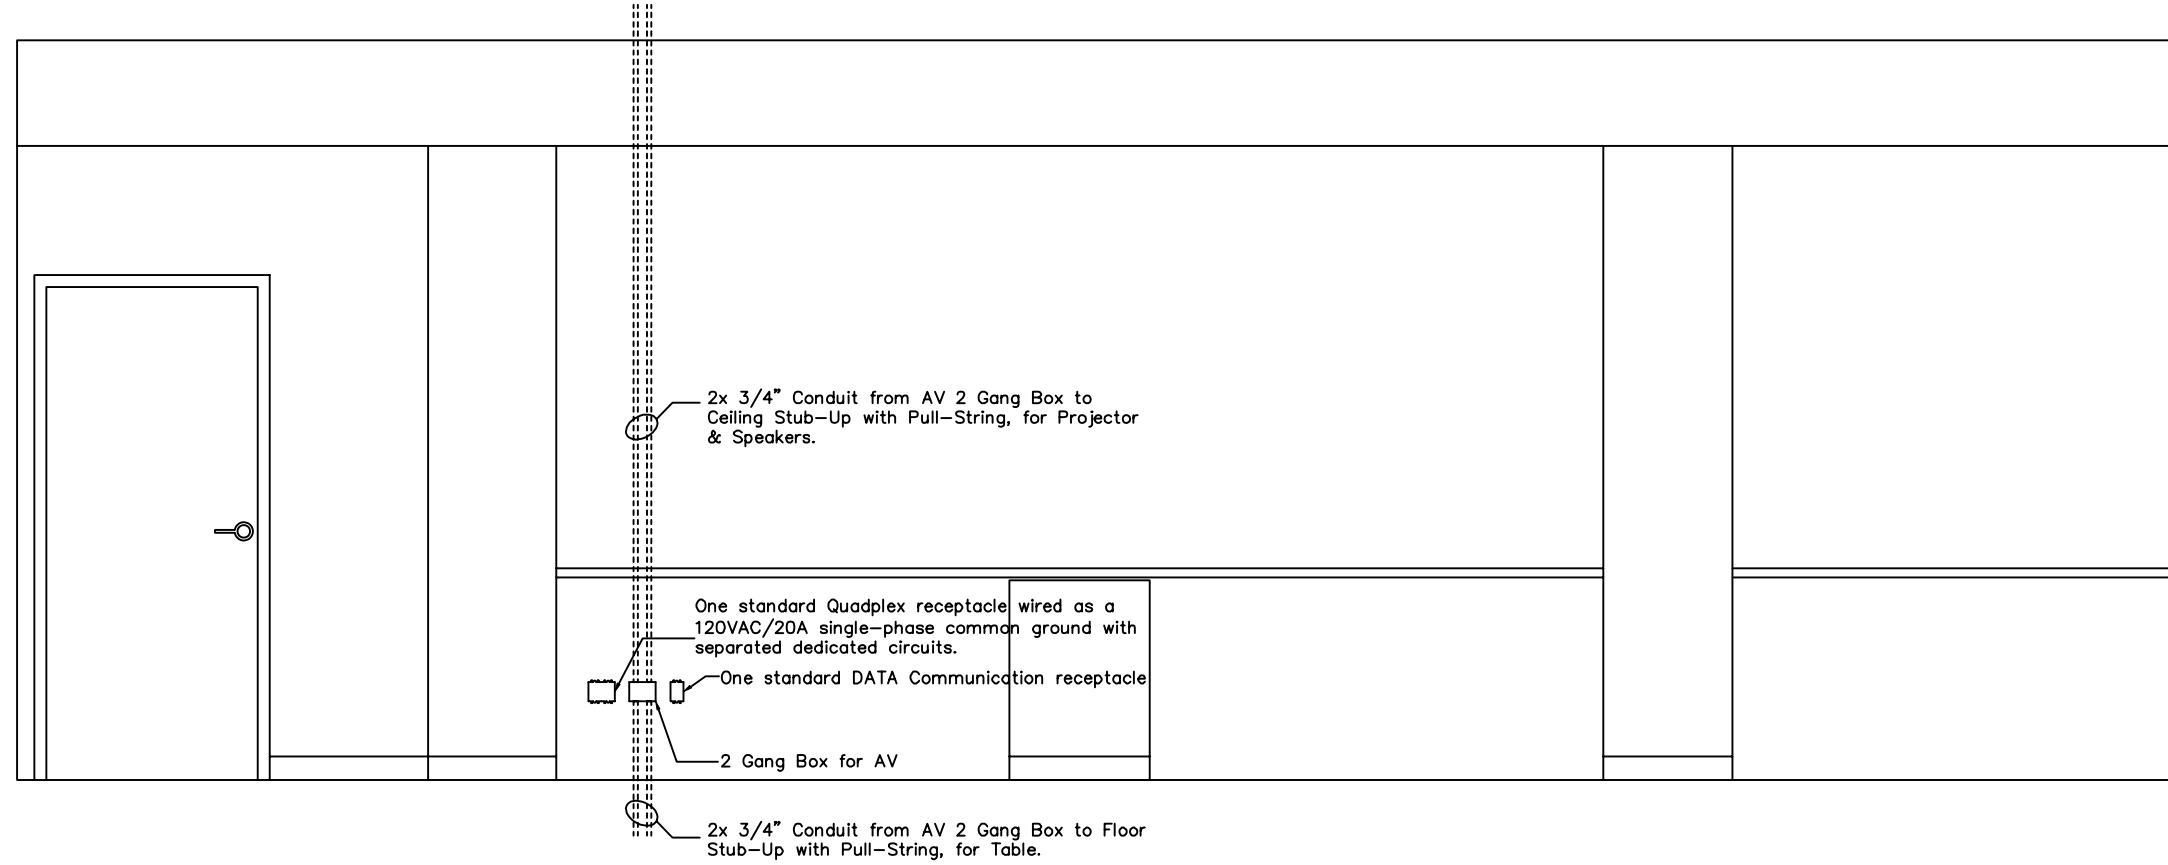

©2008 VECTOR SKETCH THE INFORMATION AND DESIGNS CONTAINED IN THIS DRAWING ARE CONFIDENTIAL AND THE PROPRIETARY PROPERTY OF VECTOR SKETCH LLC. NEITHER THIS DESIGN NOR ANY INFORMATION CONTAINED IN THIS DRAWING MAY BE REPRODUCED OR DISCLOSED TO OTHERS WITHOUT THE EXPRESS WRITTEN CONSENT OF VECTOR SKETCH LLC.

431 Quiet Field Dr.
St. Peters, MO 63376
636-294-2261



AV Elevation Drawing

AV Equipment Placement & Electrical	
Drawing #	Scale:
2	3/8"=1'
Contract #	Sheet
	2 of 2

detail drawing	Date	Revision
Approvals: ABOYD	11/15/06	A
Drawn: ABOYD	11/15/06	
Checked: ABOYD	11/15/06	
Modified: ABOYD	11/15/06	
Final: ABOYD	11/15/06	